


# PENINSULAR COOKING SUITE

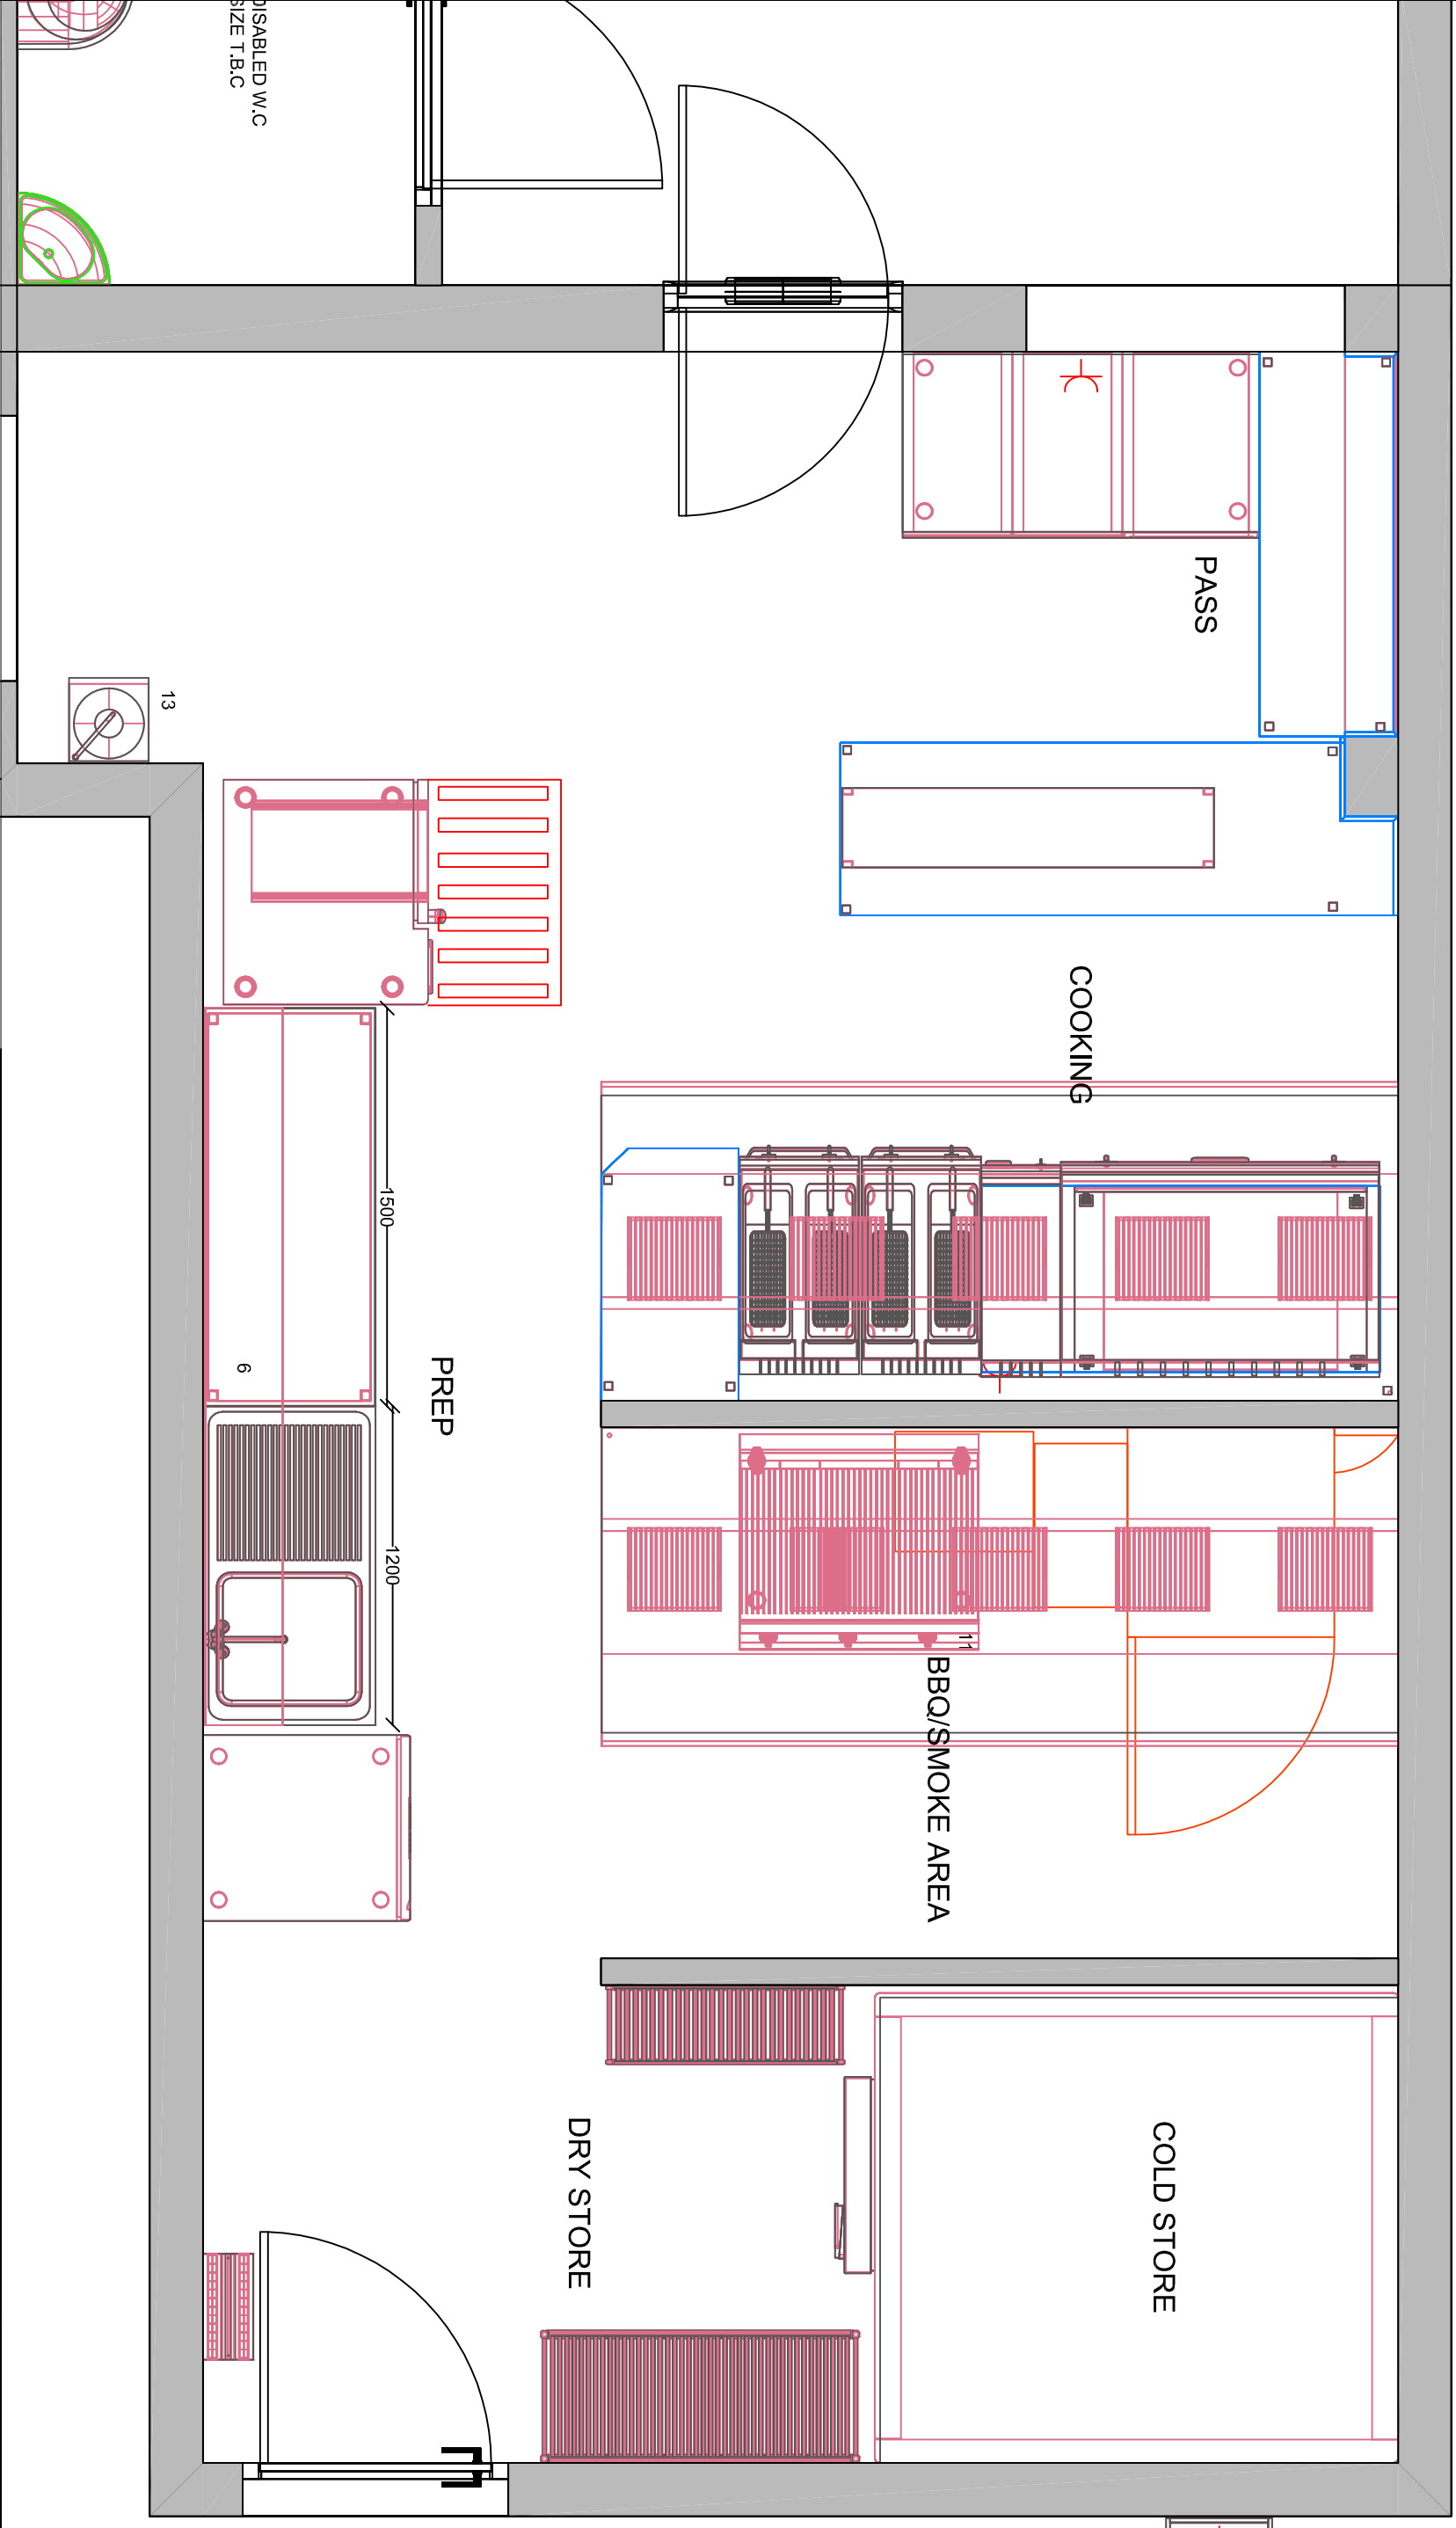

Designed For: Peter Curtis

Job Address: Burger & Smoke House

Designed By: Caterplan Solutions

Drawn By: LB

Scale: N.T.S

Job No: \_\_\_\_\_

Date: 21/06/2016

Revisions: A

THIS IS AN ORIGINAL DESIGN AND MUST NOT BE RELEASED OR COPIED UNLESS APPLICABLE FEE HAS BEEN PAID OR JOB ORDER PLACED

ALL DIMENSIONS TO VERIFICATION AND ADJUSTMENT JOB

